


CURVE	DELTA	RADIUS	LENGTH	L. CHORD	TANGENT	CHD. BRG.
C-1	90°00'00"	20.00'	31.42'	28.28'	20.00'	N 45°30'00"E
C-2	55°45'16"	20.00'	19.47'	18.77'	10.58'	N 45°30'00"E
C-3	29°32'18"	20.00'	10.53'	6.75'	-10.82'	N 45°30'00"W
C-4	55°45'16"	20.00'	19.47'	18.77'	10.58'	S 32°25'00"W
C-5	90°00'00"	20.00'	31.42'	28.28'	20.00'	S 40°30'00"E

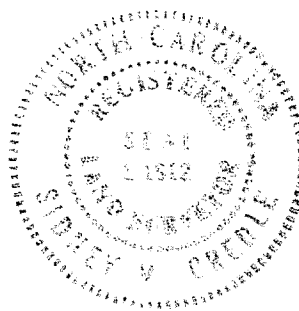

SURVEYOR'S CERTIFICATE

I, Sidney V. Credle, do hereby certify that the attached plat and subdivision made by me on the order and at the direction of Tomrich Corp., owner of the lands included and that the subdivision shown by the attached plat is located entirely within the boundaries of the land conveyed to me.

I have named owner by deed, dated the 11th day of Nov 1984 from Palm Park Inc recorded in Deed Book 1084, page 481, Durham County, N.C. and I further certify that the said survey and plat is correct in all respects.

This 27th day of Aug, 1980


Sidney V. Credle
NOTARY PUBLIC
My commission expires: Jan 9, 1984

CERTIFICATE OF OWNER

The undersigned owner of the property lying within the attached plat and subdivision hereby certifies that I ordered the work of surveying and plotting to be done, and that all public streets, alleys, easements, and other open spaces so designated on the plat are hereby dedicated for such use and that all public and private easements shown upon said plat are hereby granted for the uses stipulated.

Tomrich Corporation
By Richard H. Wright III (S)
(S)

FILED
BOOK 98 PAGE 42
FEB 4 1 50 PM '81
RUTH C. GARRETT
REGISTER OF DEEDS
DURHAM COUNTY, N.C.

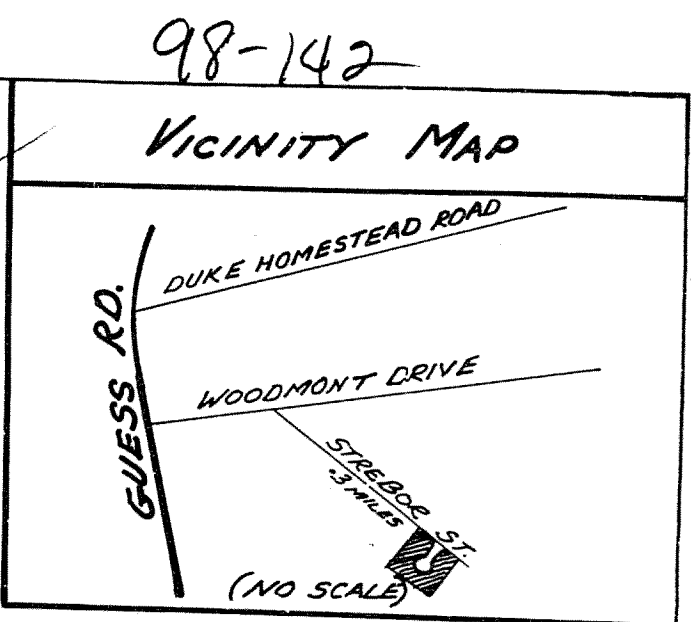


NORTH CAROLINA - DURHAM COUNTY

I, Sidney V. Credle, certify that this map was drawn from an actual survey made by me (and description recorded in Book 1084, Page 481, etc.) (other); that the error of closure as calculated by latitudes and departures is 1/1000; that the boundaries not surveyed are shown as broken lines plotted from information found in Book 1084, Page 481; that this map was prepared in accordance with GS 47-30 as amended.

Witness my hand and seal, this 27th day of August, 1980

Sidney V. Credle
Surveyor or Engineer

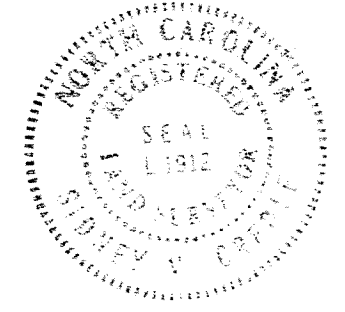


NORTH CAROLINA - DURHAM COUNTY

I, Mary S. Credle, Notary Public, do hereby certify that Sidney V. Credle, Surveyor, personally appeared before me this day and acknowledged the due execution of the foregoing plat. Witness my hand and notarial seal, this 27th day of August, 1980.

My commission expires: Jan 9, 1984

Mary S. Credle
Notary Public

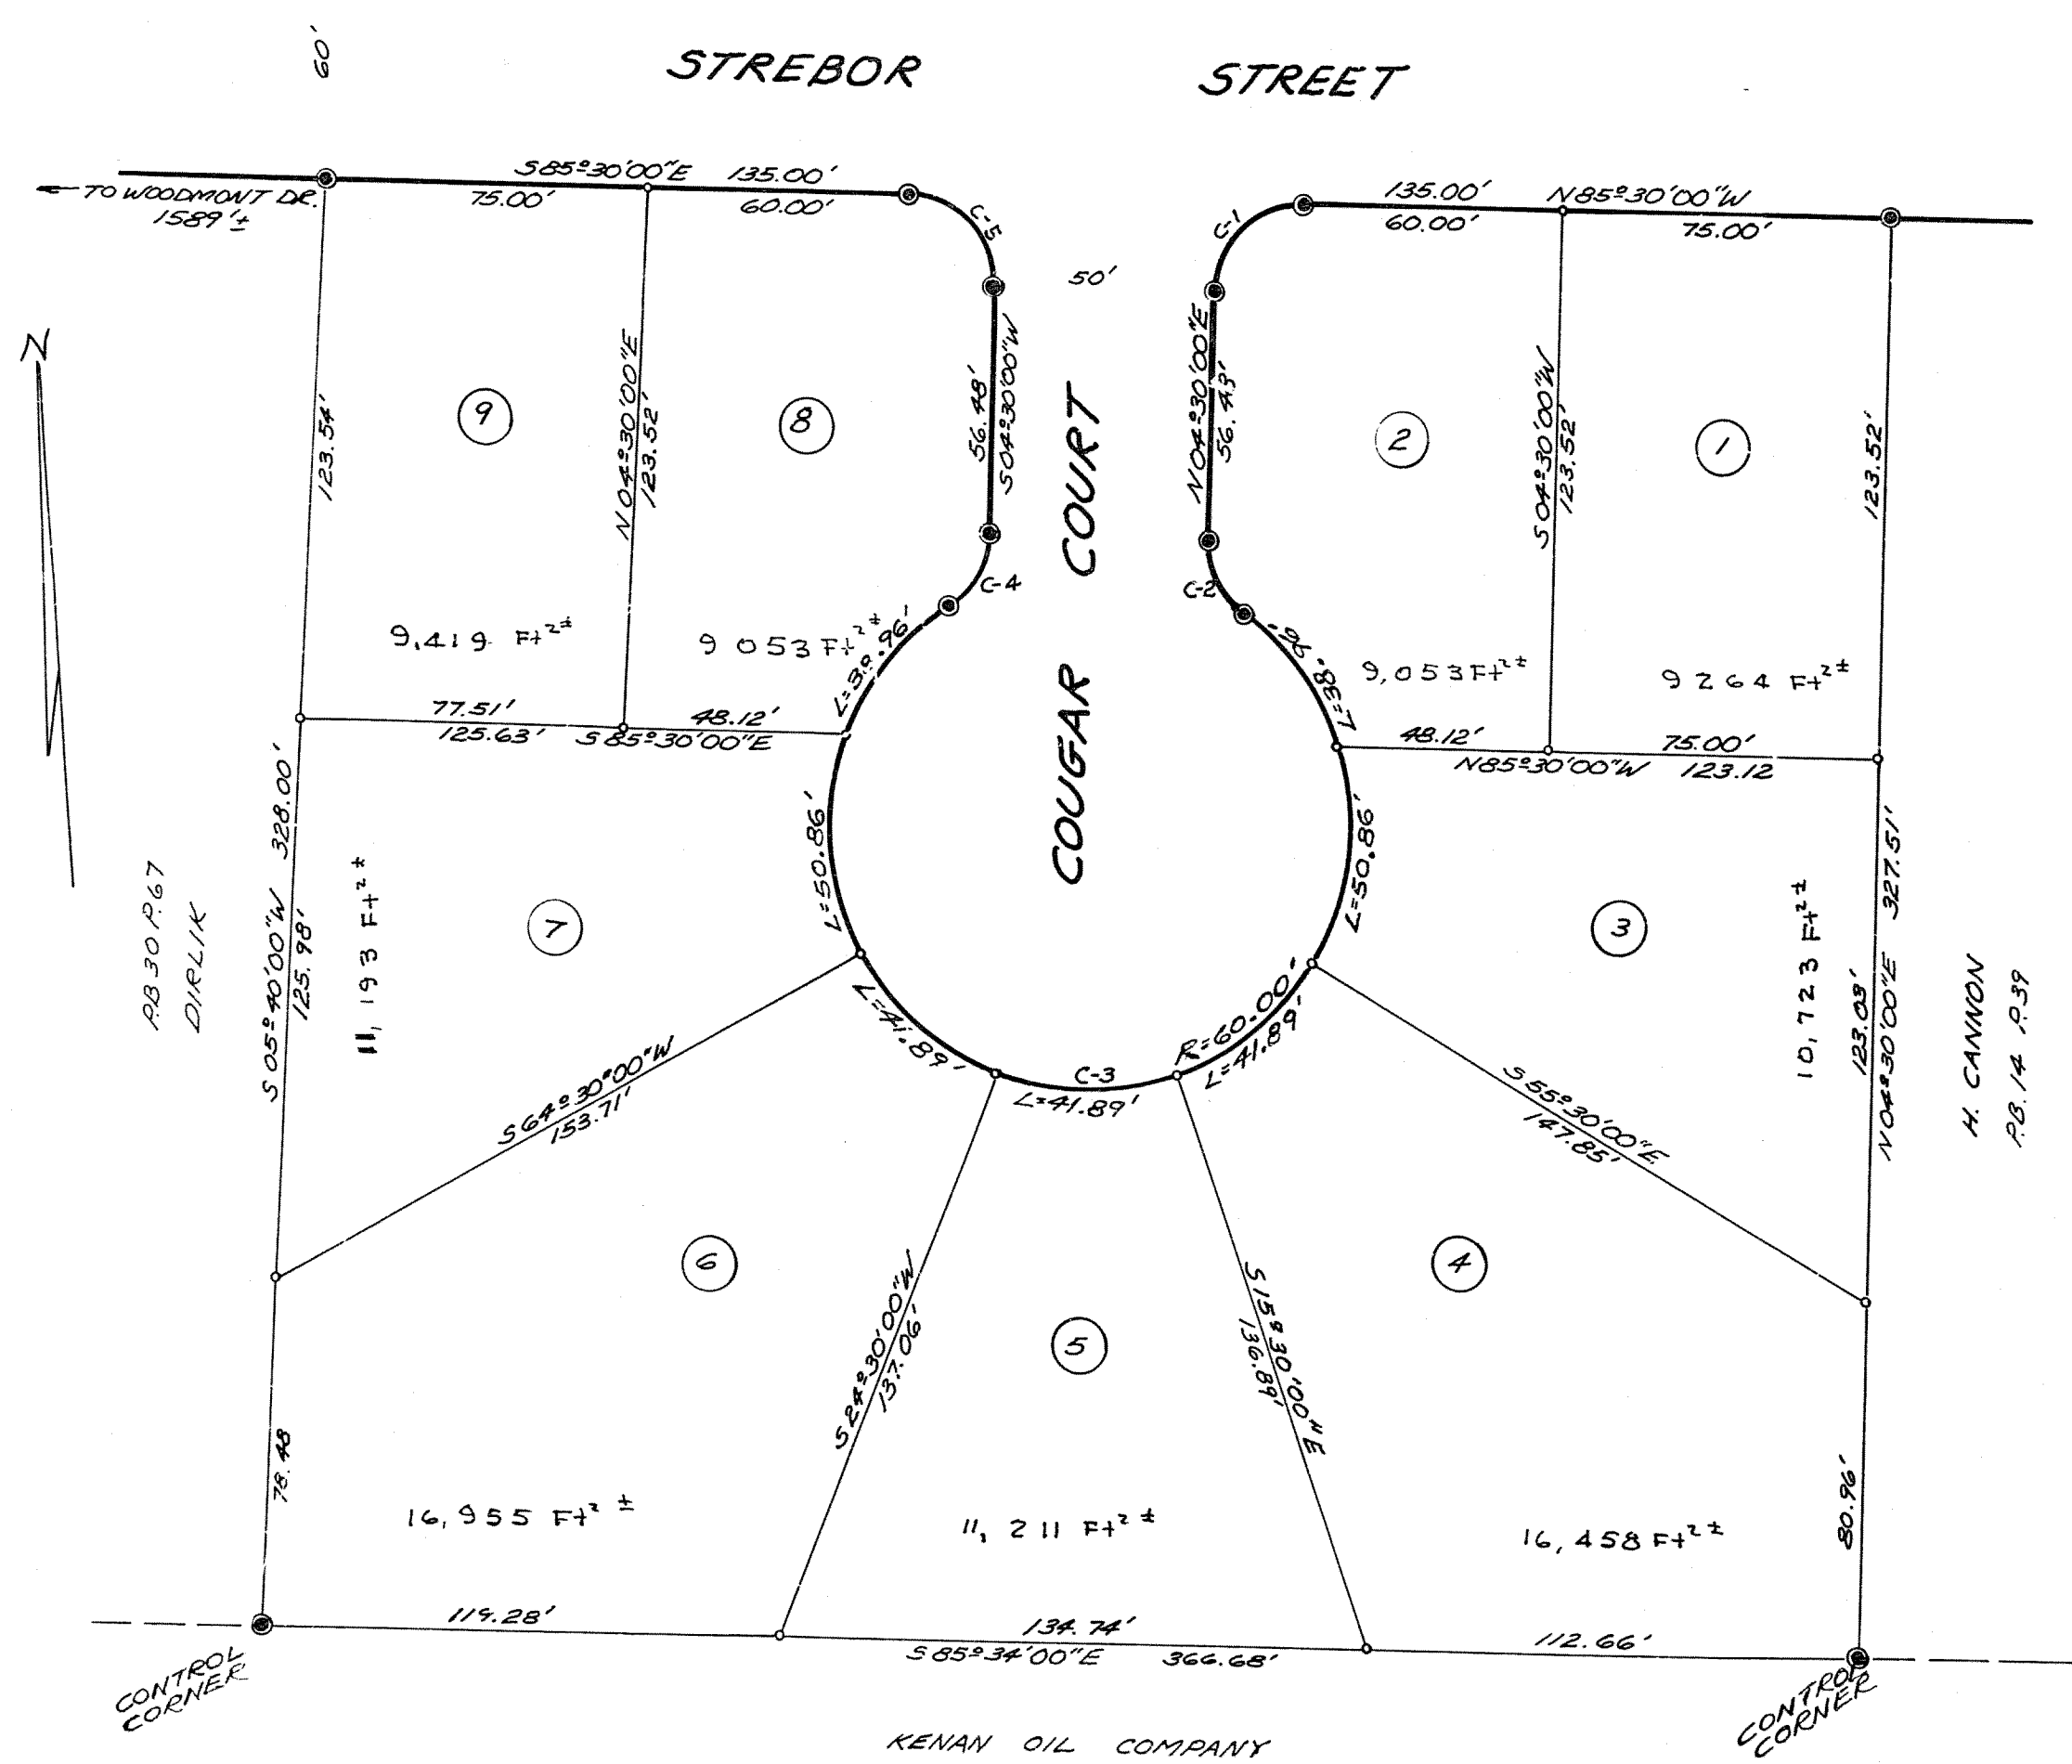

NORTH CAROLINA - DURHAM COUNTY

I, Barbara Lane Pierce, Notary Public, Durham County, N.C., hereby certify that the execution of the foregoing certificate was duly acknowledged before me this day by Tomrich Corp.

Richard H. Wright III for the purposes thereof.

WITNESS my hand and notarial seal, this 13th day of November, 1980


Barbara Lane Pierce
NOTARY PUBLIC
My commission expires: May 14, 1985

State of North Carolina

I, Barbara Lane Pierce, Notary Public, do hereby certify that Mary S. Credle, Surveyor, personally appeared before me this day and acknowledged the due execution of the foregoing plat. Witness my hand and notarial seal, this 27th day of August, 1980.

My commission expires: May 14, 1985

Barbara Lane Pierce
NOTARY PUBLIC

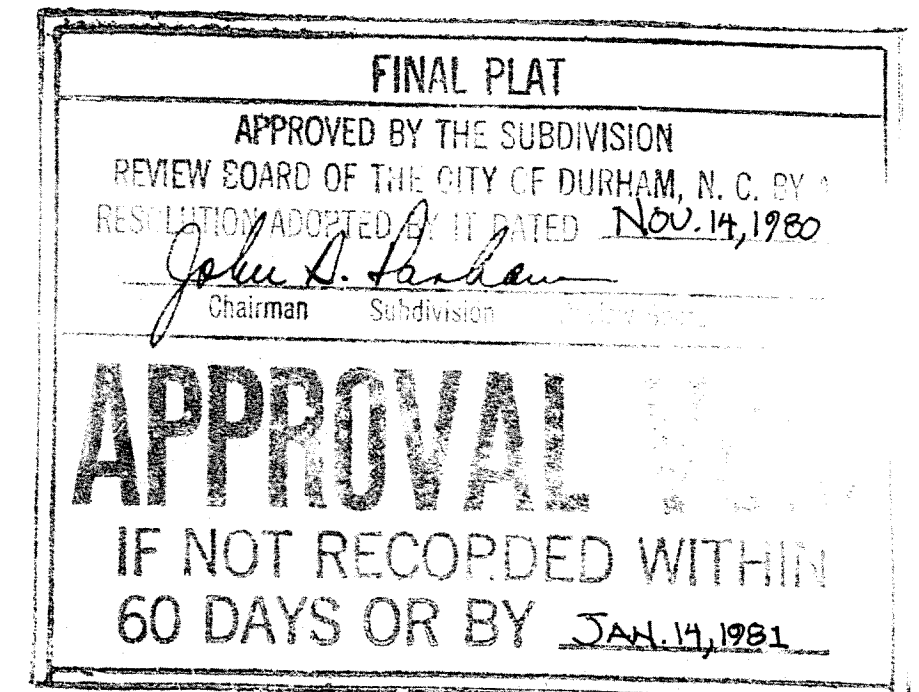

EXTENDED FOR RECORDATION TO FEB. 5, 1981

John D. Lashaw


PINEWOOD SECTION ONE

COUGAR COURT

SUBDIVISION OF PORTION OF LOT 22 OF A.T. ROBERTS ESTATE P.B. 14, P. 39
PROPERTY OF

TOMRICH CORPORATION

DURHAM TS. DURHAM CO., N.C.
SCALE 1"=40' AUGUST 27, 1980
CREDLE ENGINEERING COMPANY
DURHAM, N.C.

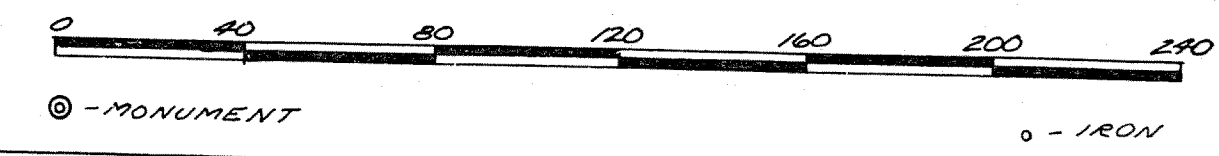

98-142